


13° Vaulted Ceiling Throughout

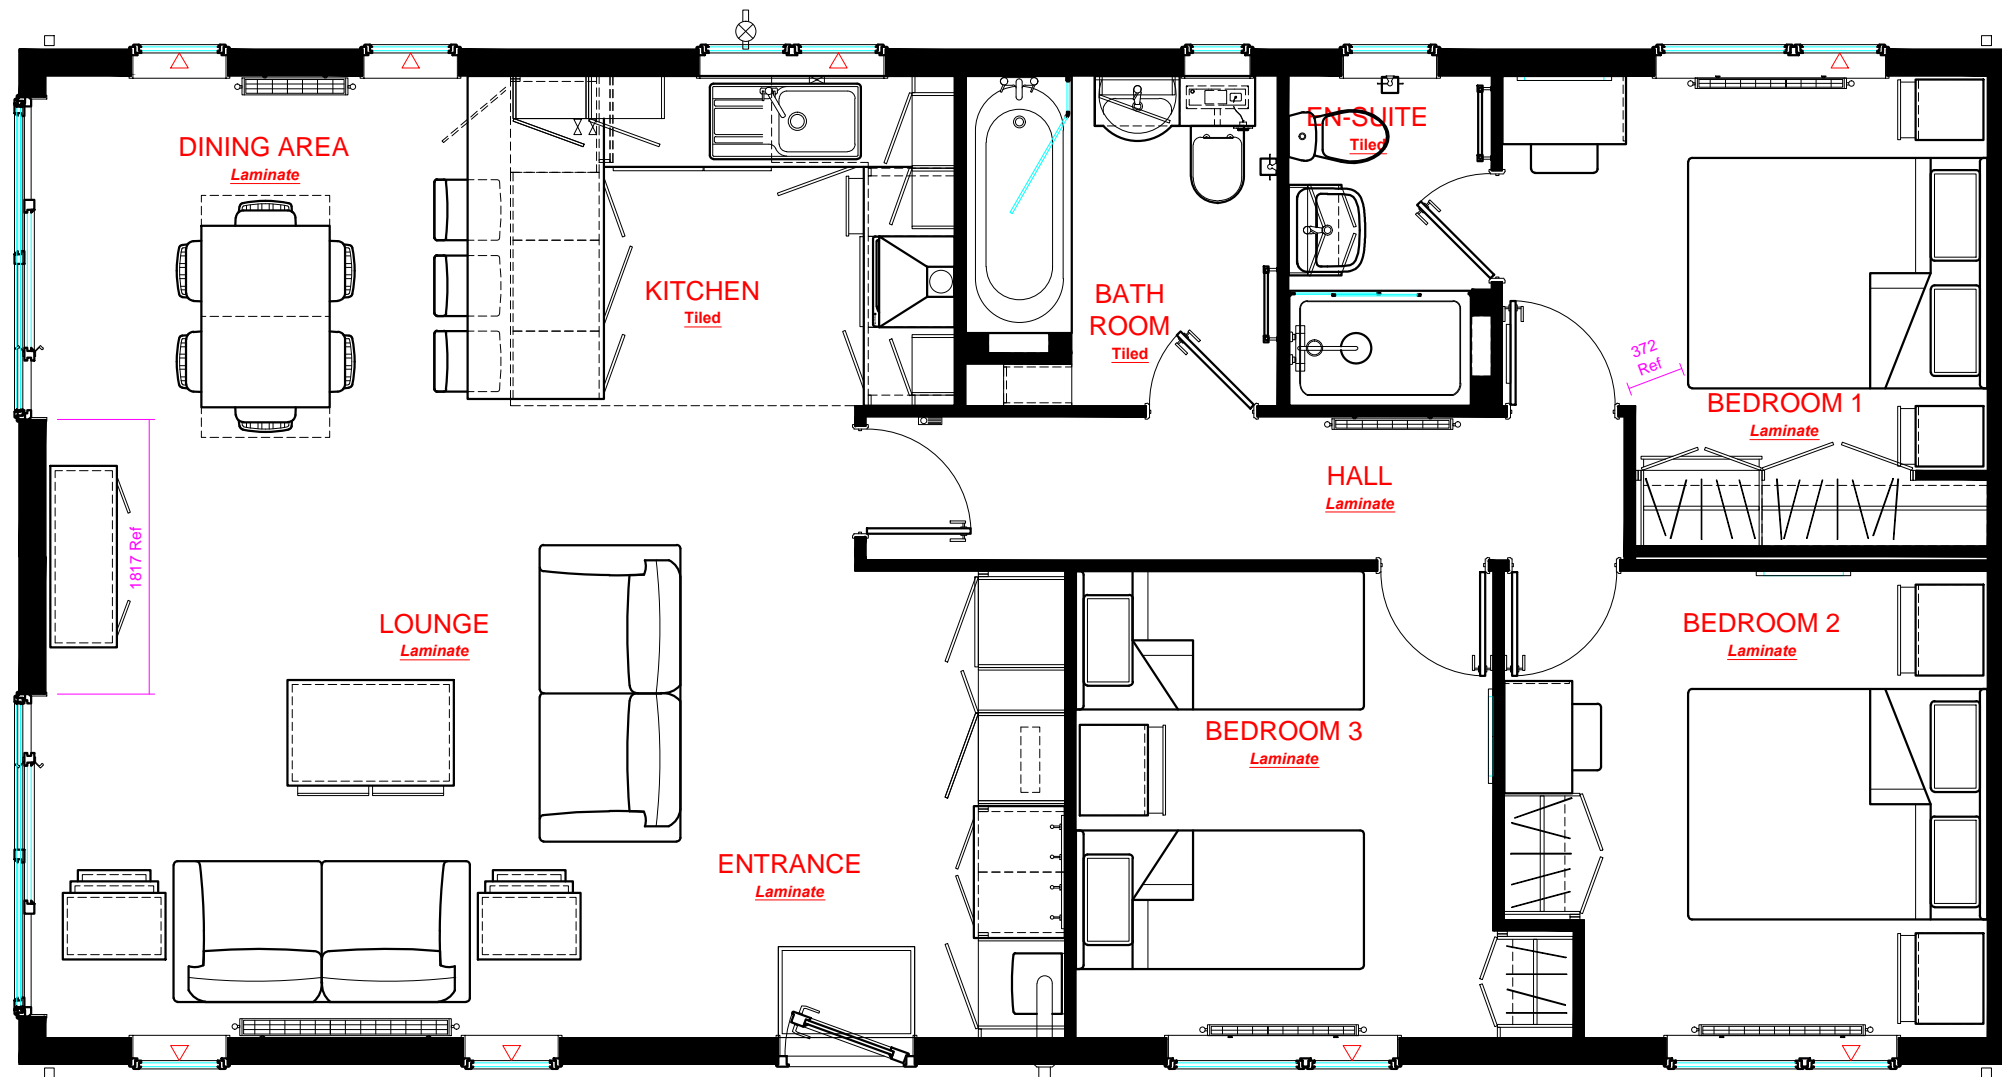

A

C



London Road, Brandon, Suffolk. IP27 ONE  
Phone: 01842 810673 - Fax: 01842 814328

13.106m x 6.622m (43'-0" x 22')

Special 3DB

Willow Lakes - Rental

No:	Revision:	Date:	Date:	25-08-20	A-13653
A	Production details added - PLA	10-09-20	Scale:	1:50	
			Drawn By:	VIK-LJF-LJF-PLA-AGP-LJF-PLA-LJF	
			Drawing No:	24 20 0724	
			Serial No:	20 OM 24 0529	
This home is designed in accordance with B5.3632					