


B  
 13° Vaulted Ceiling To Off Side Lounge, Kitchen, Bedroom 1.  
 10.8° Vaulted Ceiling To Near Side Lounge, Bedroom 2 & Dressing Area  
 Flat Ceilings To Utility, En-Suite, Entrance & Bathroom

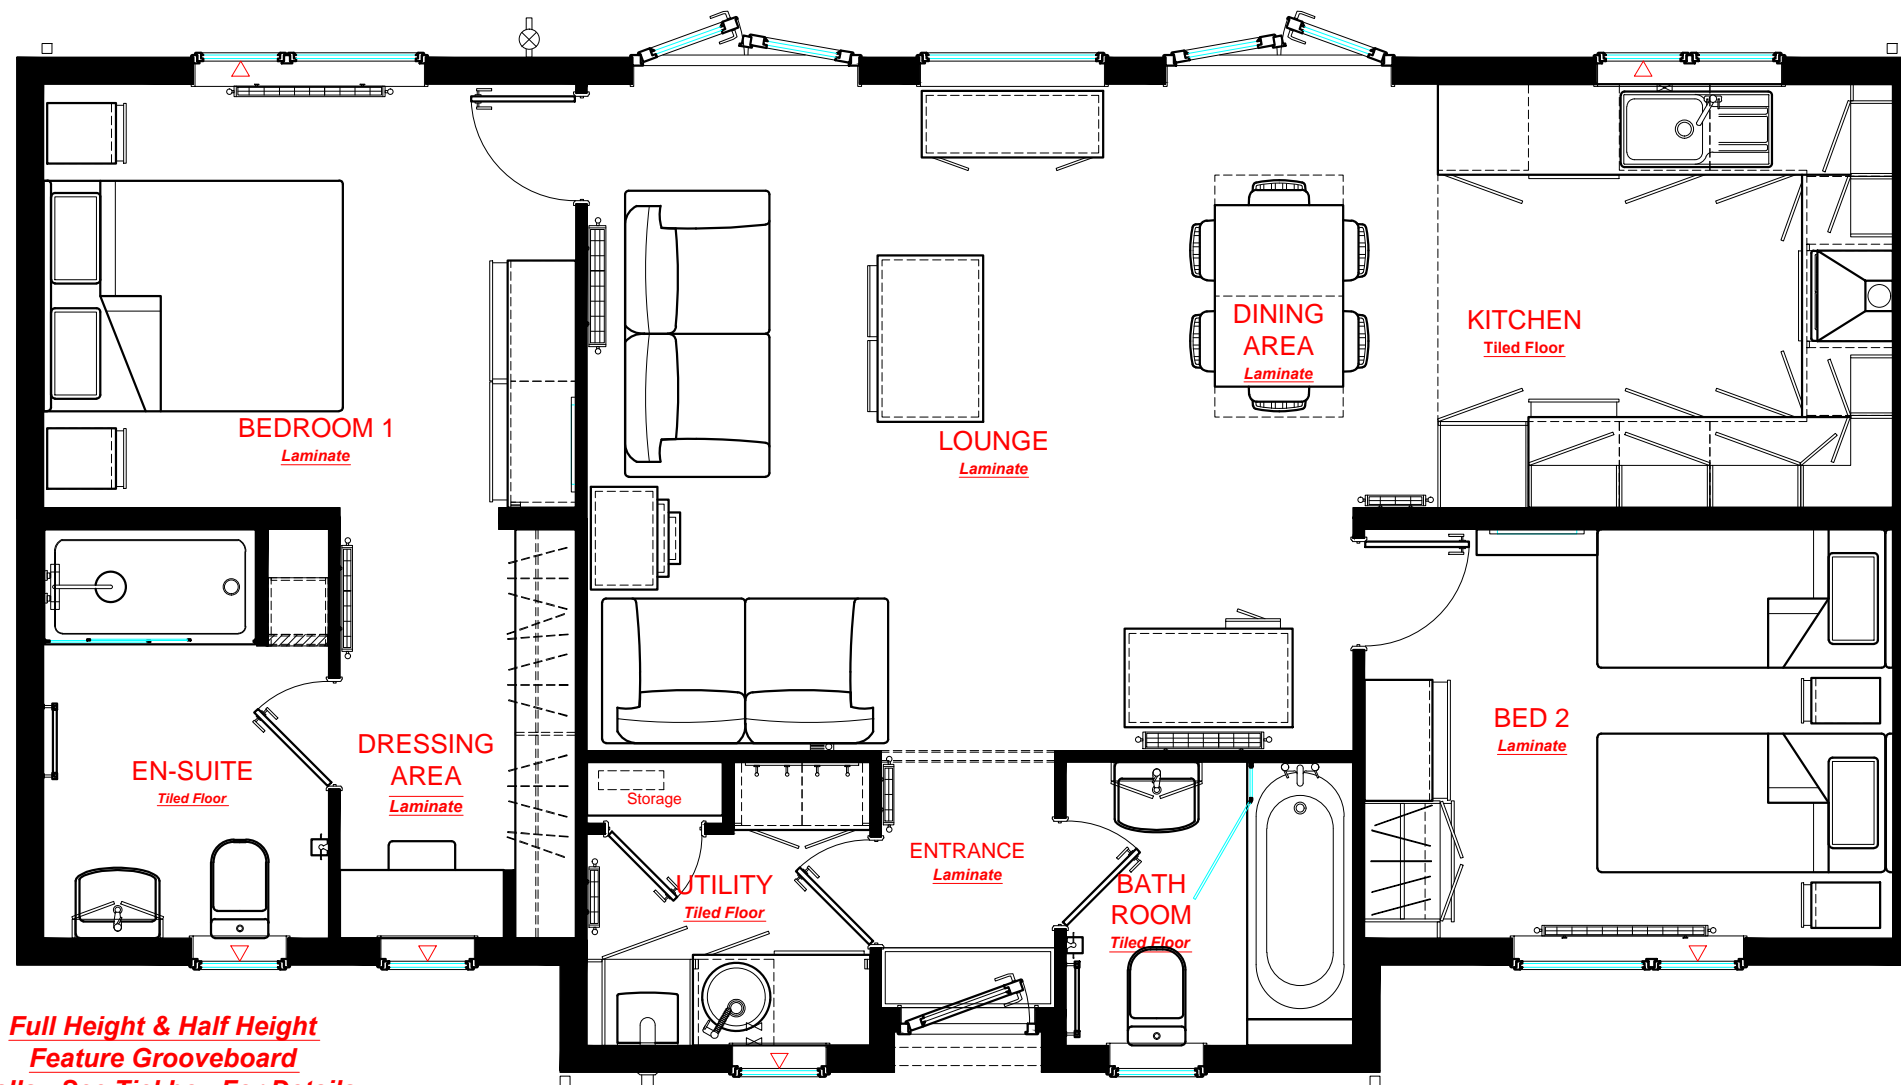

**Full Height & Half Height  
 Feature Grooveboard  
 Walls - See Tickbox For Details**



London Road, Brandon, Suffolk. IP27 ONE  
 Phone: 01842 810673 - Fax: 01842 814328

12.497m x 6.622m (41'-0" x 22')

Special 2DB

Willow Lakes - Rental

No:	Revision:	Date:	Date:	25-08-20	A-13654
A	Production details added - AGP	10-09-20	Scale:	1:50	
			Drawn By:	LJF-VIK-AGP-LJF-MRE-AGP-MRE	
			Drawing No:	24 20 0723	
			Serial No:	20 OM 24 0528	
<small>This home is designed in accordance with B5.3632</small>					